


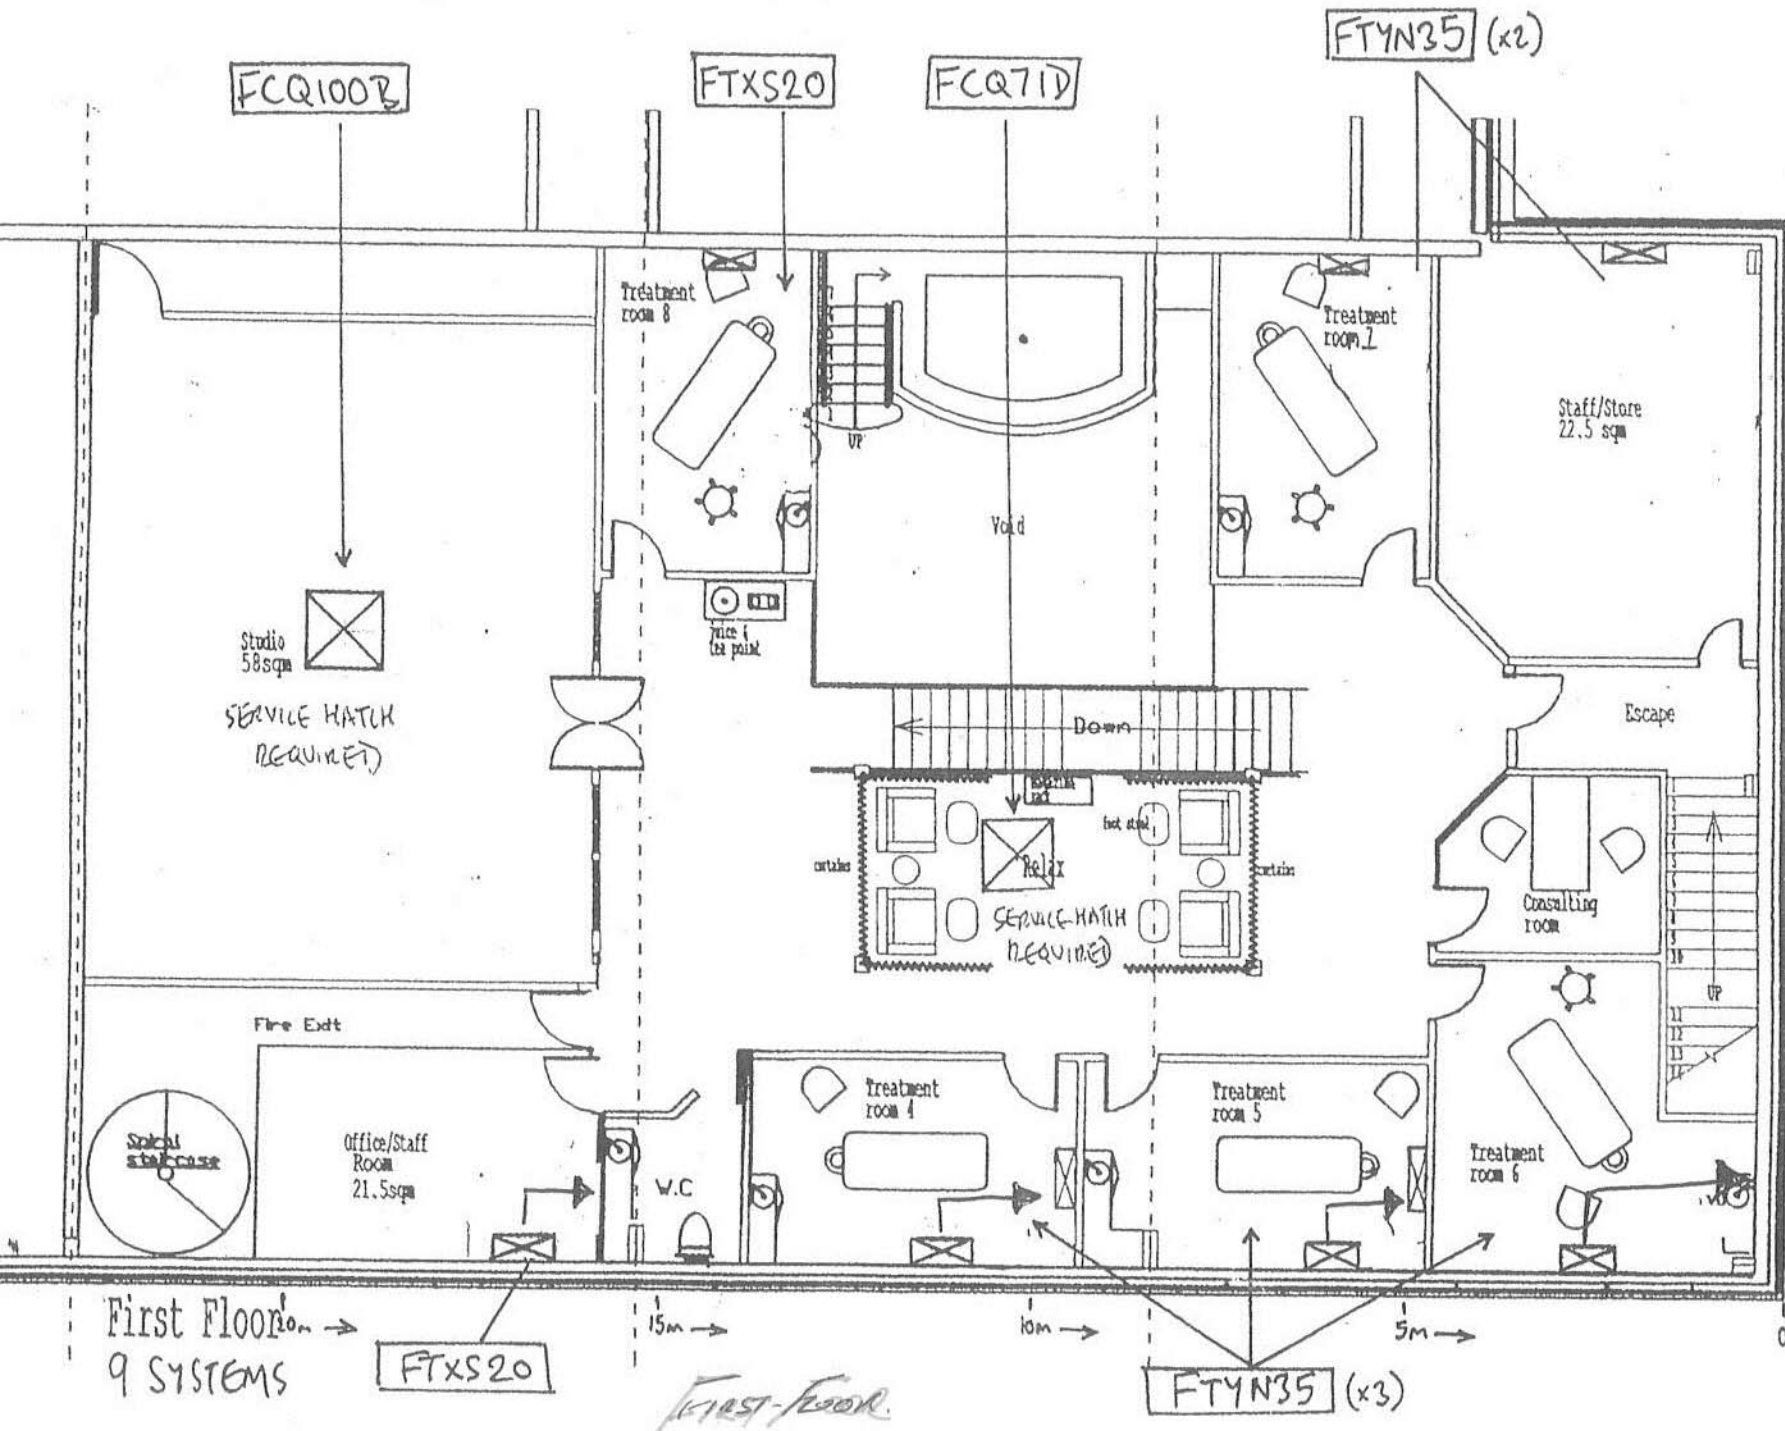

12 NO OUTR  
CONDENSER  
WALL MOUNT  
AT HEIGHT

2 NO OUTR  
CONDENSER  
SITE? AT  
GROUND LG